


RECORD OF SURVEY No. 31-33

LOCATED IN THE SEC. 12, SEC. 13, SEC. 14, T9N, R22E, AND SEC. 7 AND SEC. 18,
T9N, R23E, MDB&M, MONO COUNTY, CALIFORNIA

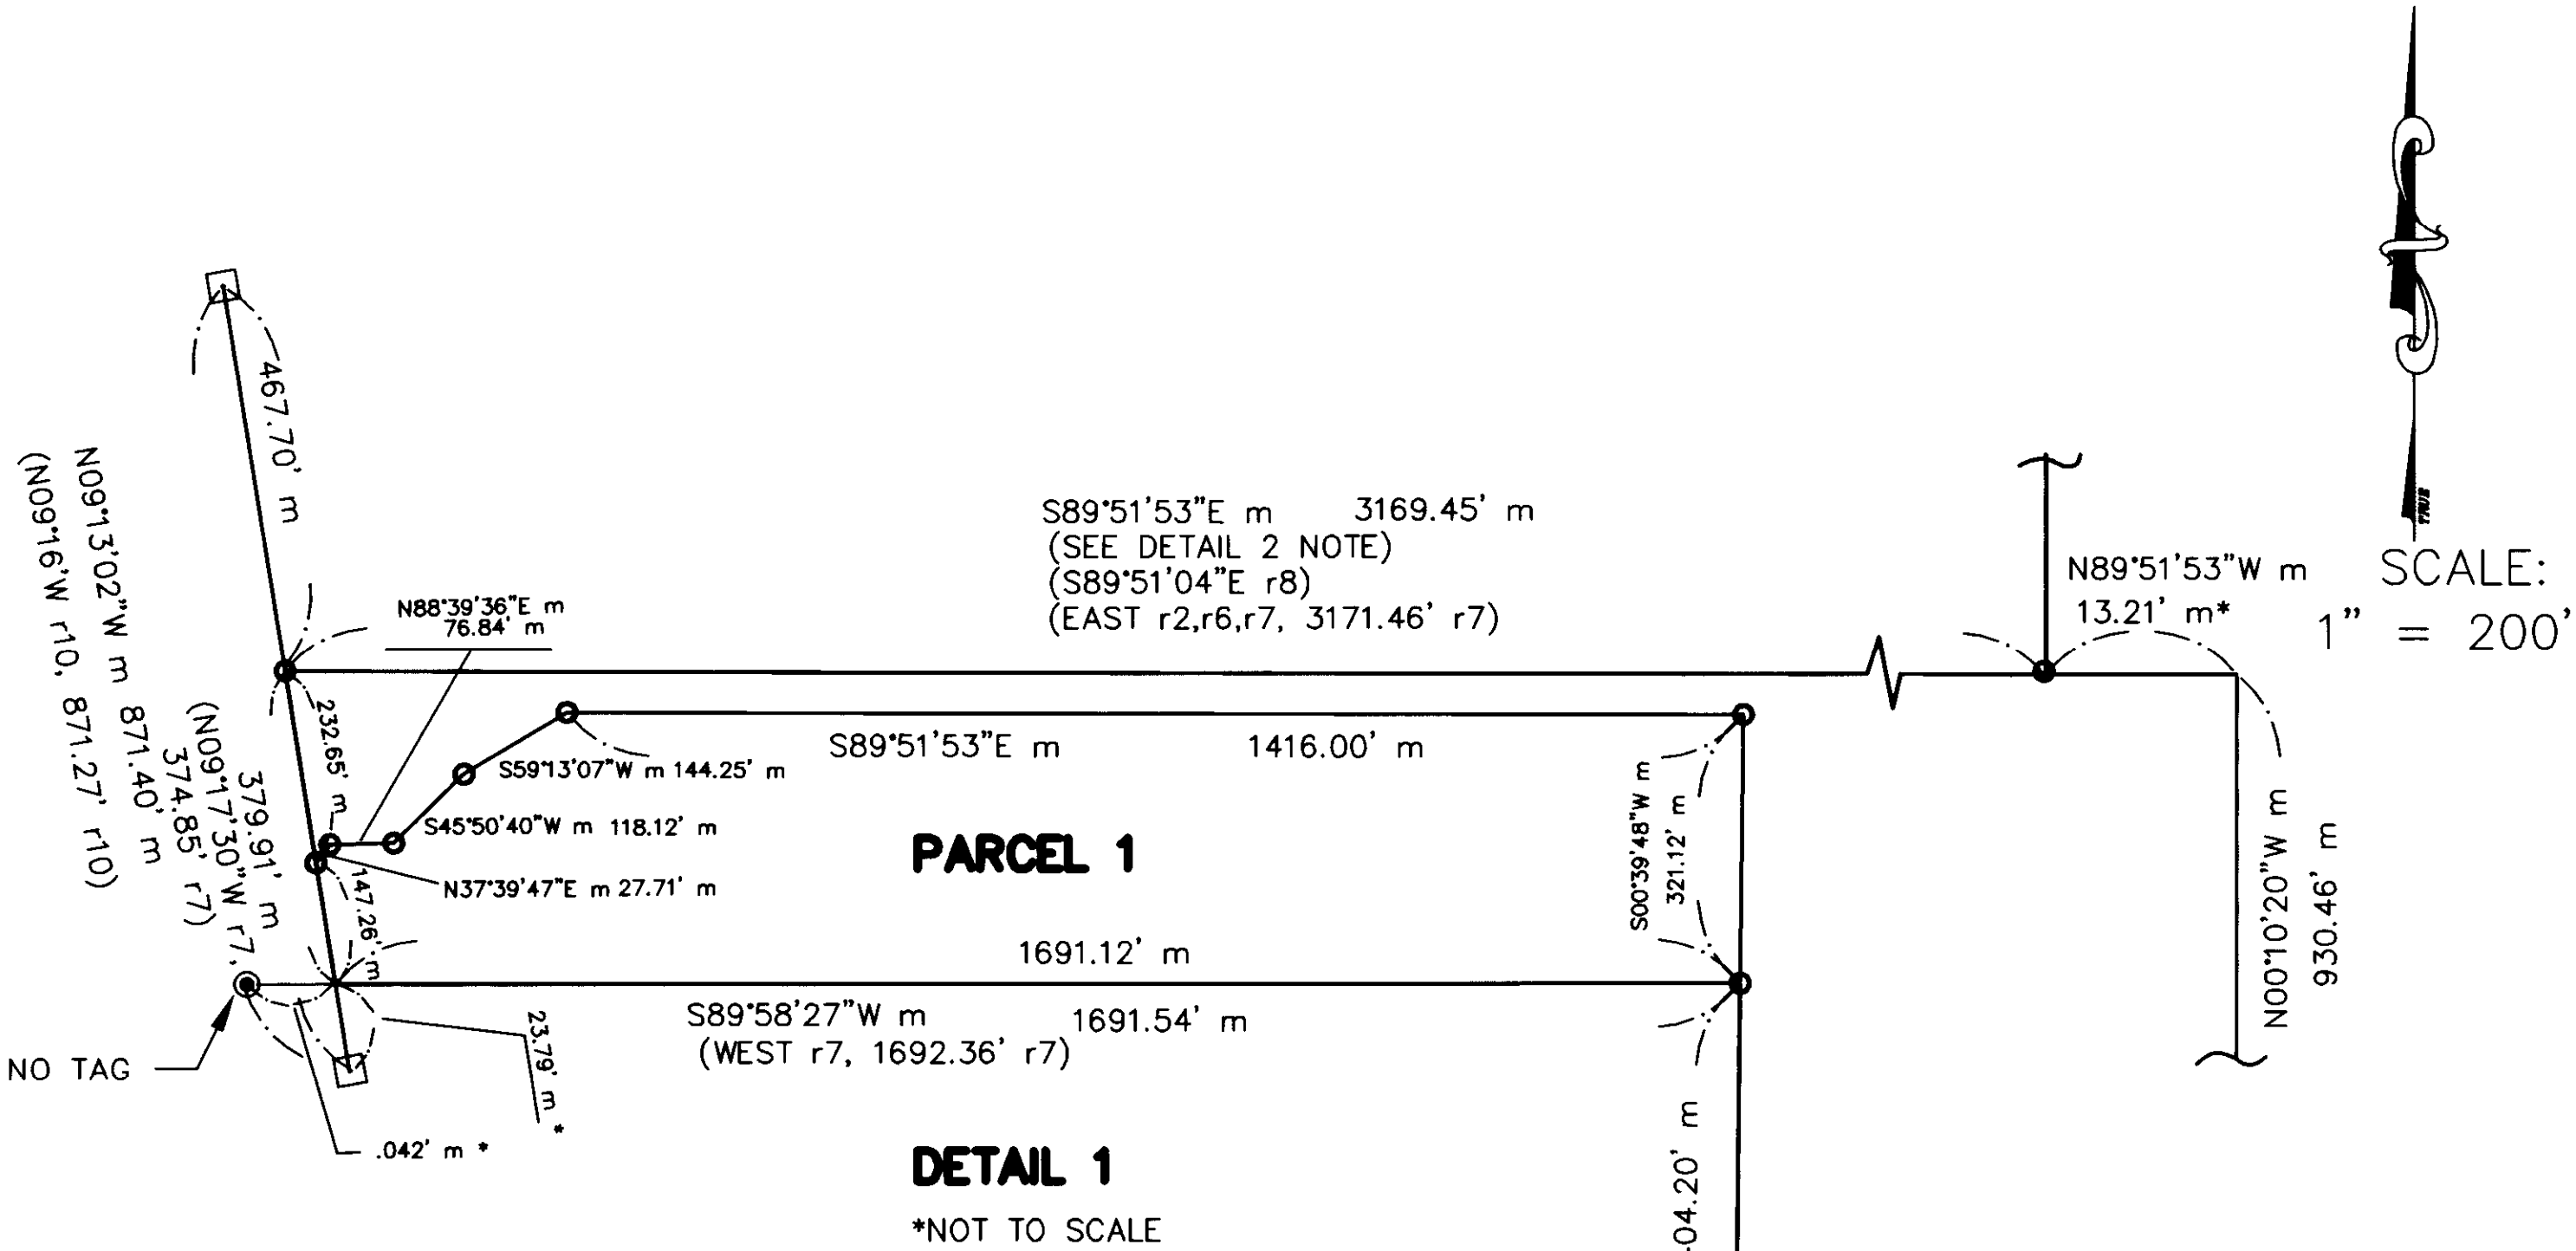

LEGEND

- SET 1 1/2" DIA. AL CAP INSCRIBED "LS No. 5149" ON 5/8" DIA. REBAR.
- ⬡ FOUND SECTION CORNER AS DESCRIBED HEREON.
- FOUND 1/2" Ø ORANGE REBAR & TAG RCE 7522 WIRED TO BAR ACCEPTED PER r7.
- FOUND 6"x6" CONCRETE HIGHWAY MONUMENT.
- △ NOTHING SET, FALLS IN WEST WALKER RIVER CHANNEL.
- m BASED ON FIELD MEASUREMENTS.
- r1 1941 USGLO DEPENDENT RESURVEY PLAT AS APPROVED ON JANUARY 6, 1947, DENVER, COLORADO, BY ACTING CHIEF CADASTRAL ENGINEER AND AS ACCEPTED ON OCTOBER 2, 1947, WASHINGTON, D.C. BY DIRECTOR.
- r2 CORRECTED DEED FROM ANTELOPE VALLEY LAND AND CATTLE COMPANY, A CORPORATION TO A. CHARLEBOIS, RECORDED IN BOOK 6 OF OFFICIAL RECORDS, PAGE 45, ON JANUARY 9, 1931.
- r3 CORRECTED DEED FROM ANTELOPE VALLEY LAND AND CATTLE COMPANY, A CORPORATION TO BRUCE H. CHICHESTER RECORDED IN BOOK 6 OF OFFICIAL RECORDS, PAGE 46, ON JANUARY 9, 1931.
- r4 CORRECTED DEED FROM ANTELOPE VALLEY LAND AND CATTLE COMPANY, A CORPORATION TO JAMES MCKAY RECORDED IN BOOK 6 OF OFFICIAL RECORDS, PAGE 47, ON JANUARY 9, 1931.
- r5 DEED FROM A. CHARLEBOIS TO DIEGO ARISTO RECORDED IN BOOK 6 OF OFFICIAL RECORDS PAGE 284, ON MARCH 7, 1932.
- r6 DEED FROM ANTELOPE VALLEY LAND AND CATTLE COMPANY, A CORPORATION TO EDMOND J. POWELL RECORDED IN BOOK 2 OF OFFICIAL RECORDS, PAGE 415, ON OCTOBER 23, 1928.
- r7 RECORD OF SURVEY MAP 31-4 RECORDED IN VOLUME 1 OF RECORD OF SURVEYS, PAGE 22.
- r8 PARCEL MAP No. 31-33 RECORDED IN VOLUME 1 OF PARCEL MAPS, PAGE 91.
- r9 PARCEL MAP No. 31-43 RECORDED IN VOLUME 3 OF PARCEL MAPS, PAGE 35.
- r10 CAL TRANS RIGHT-OF-WAY MAP No. 1X-MNO-23-L, POST MILE 115.8 ON FILE IN CAL TRANS, DISTRICT 9 OFFICE, BISHOP, CALIFORNIA.
- r11 DEED FROM ANTELOPE VALLEY LAND AND CATTLE COMPANY, A CORPORATION TO WALKER RIVER IRRIGATION DISTRICT, A CORPORATION, RECORDED IN BOOK 2 OF OFFICIAL RECORDS, PAGE 407, ON OCTOBER 16, 1928.
- r12 DEED FROM ANTELOPE VALLEY LAND AND CATTLE COMPANY, A CORPORATION TO FRANK W. SIMPSON RECORDED IN BOOK 3 OF OFFICIAL RECORDS, PAGE 386, ON OCTOBER 3, 1929.

DESCRIPTION OF FOUND POINTS:

1. FOUND 2 1/2" Ø USGLO BRASS CAP ON 1" Ø IP 7" ABOVE GROUND INSCRIBED: 1/4 S12 S13 1941 T9N
ADJACENT TO 2X2 ANGLE IRON MONUMENT BENT SLIGHTLY TO THE NORTH EAST
2. FOUND 2 1/2" Ø USGLO BRASS CAP ON 1" Ø IP IN EAST-WEST FENCE INSCRIBED: 1/4 R22E R23E S13 S18 1941
2' EAST OF END OF EAST-WEST FENCE AT NORTH-SOUTH FENCE. 1 1/2" Ø IRON BAR (AXLE) ADJACENT TO CAP.
3. FOUND 2 1/2" Ø USGLO BRASS CAP ON 2" Ø IP 9" ABOVE GROUND INSCRIBED: R22E R23E S13 S18 S24 S19 1941
ADJACENT TO 1 1/2" Ø STEEL ROD 2' EAST OF WEST END OF WEST-EAST FENCE AT NORTH-SOUTH FENCE.
4. FOUND 2 1/2" Ø USGLO BRASS CAP ON 1" Ø IP 6" ABOVE GROUND INSCRIBED: 1/4 S13 S24 WC 1941
IN WEST-EAST FENCE
5. FOUND 2 1/2" Ø USGLO BRASS CAP ON 2" Ø IP 10" ABOVE GROUND INSCRIBED: T9N R22E S14 S13 S23 S24 1941
AT INTERSECTION OF NORTH END OF NORTH-SOUTH FENCE AT CORRAL AND AND EAST-WEST FENCE.

